




- FRANCES PLAMANN TRUST
- CITY OF HIAWATHA
- CIRCULATION

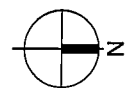


GROUND FLOOR PLAN

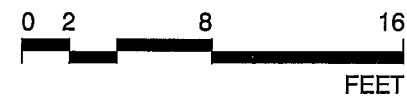

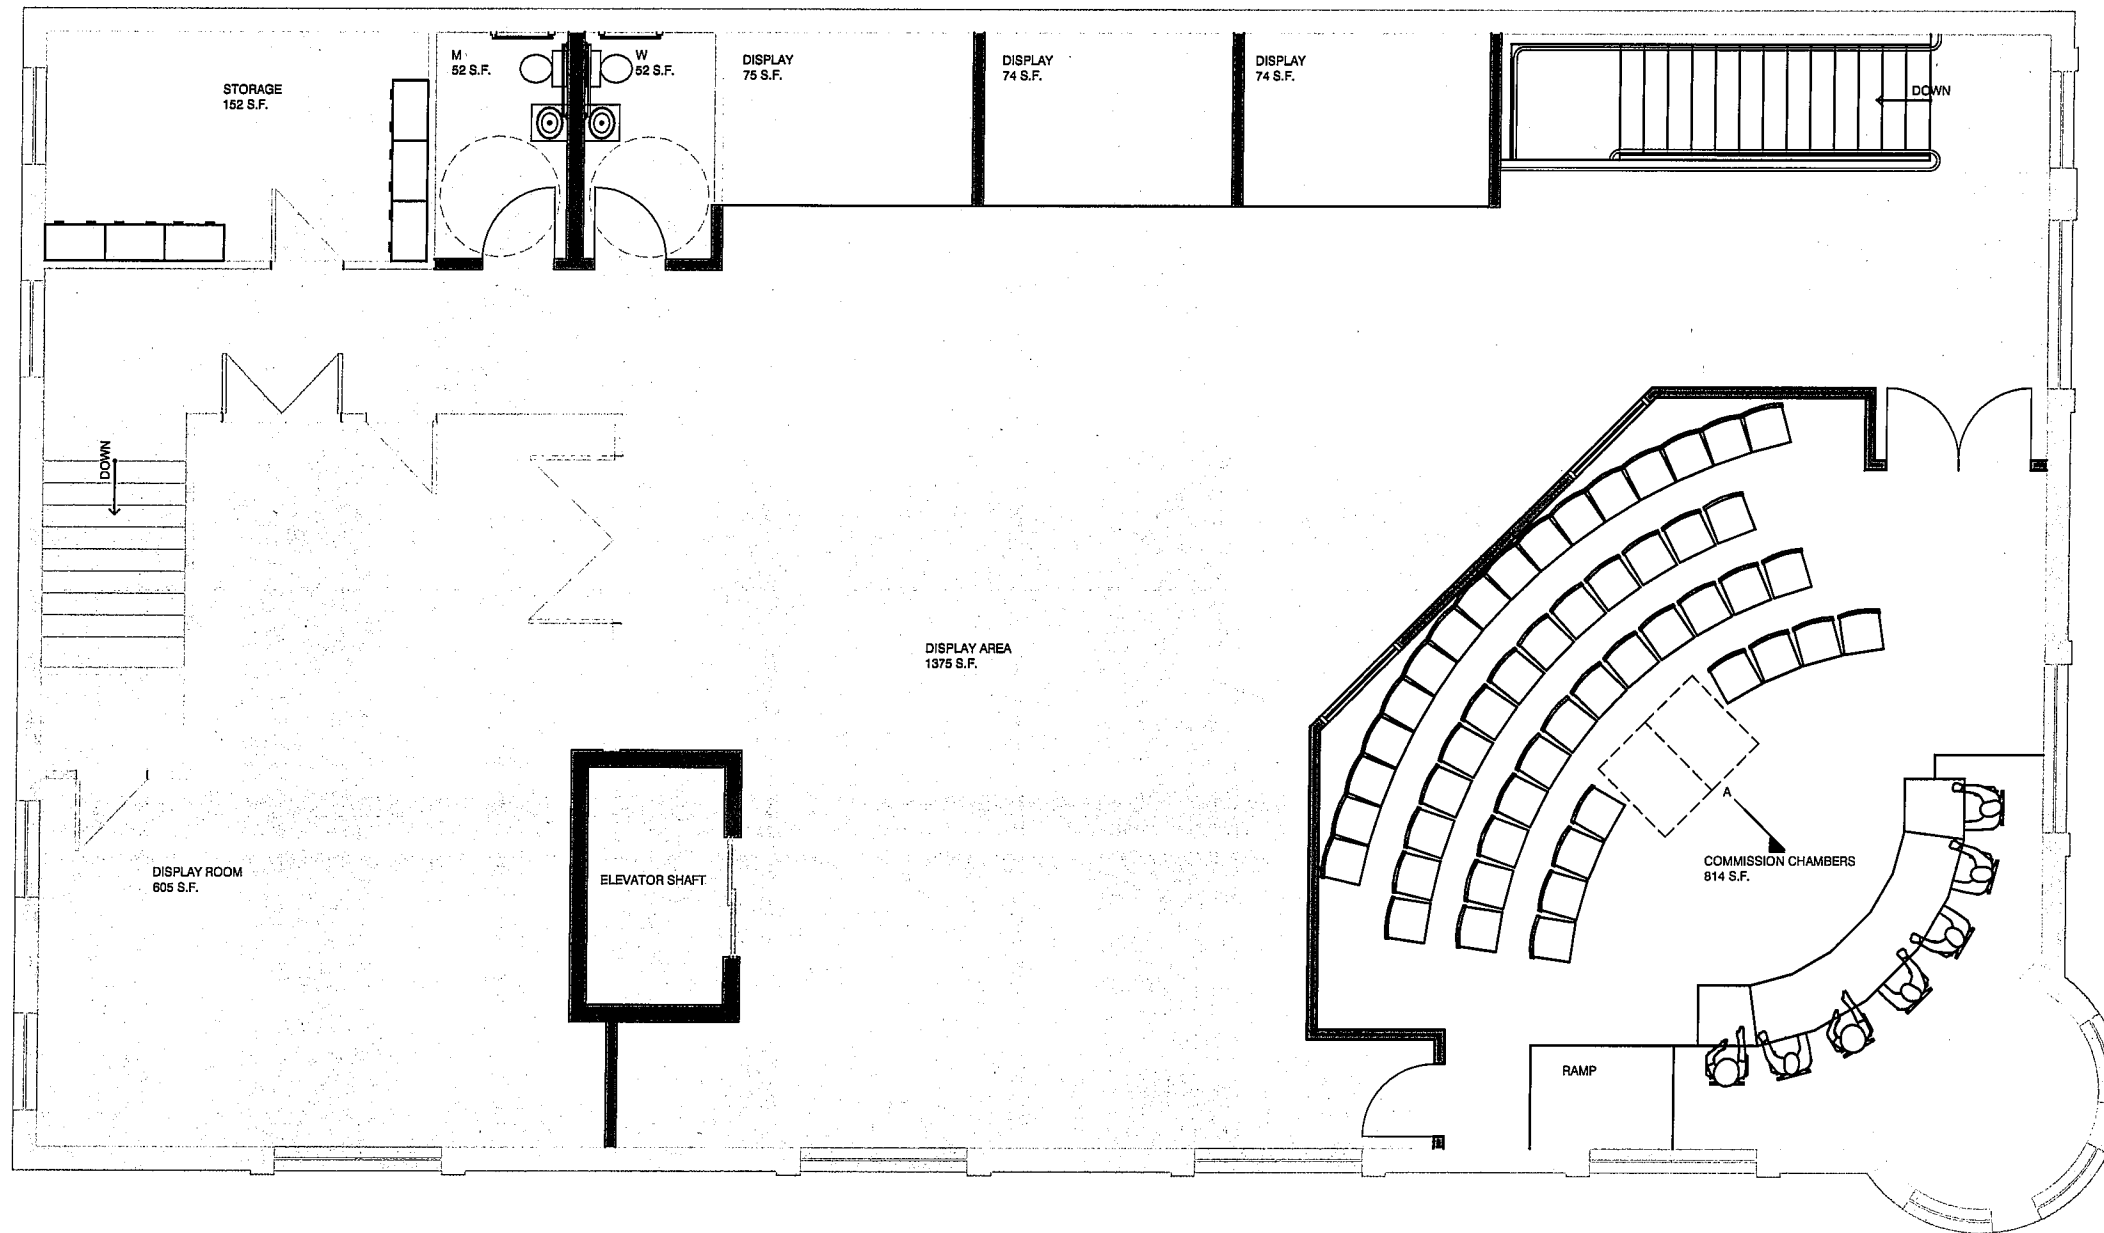

- FRANCES PLAMANN TRUST
- CITY OF HIAWATHA
- CIRCULATION

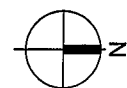

SECOND FLOOR PLAN

